

0 10 50m 100m 200m 300m 400m 500m 600m


20' Mission Street

14'

12'

10'

9'

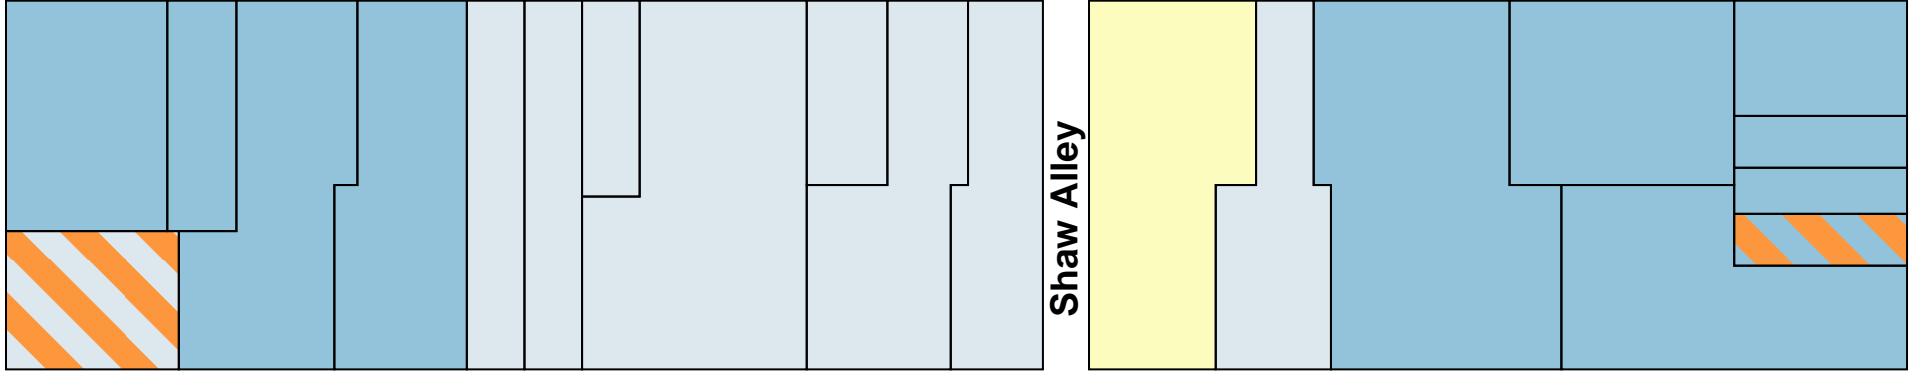

Platforms: 250m  
 180m+60m  
 180m  
 200m  
 200m  
 230m


Min R: 200m  
 Platform R: ∞

14'

21'

21' Minna Street

17'

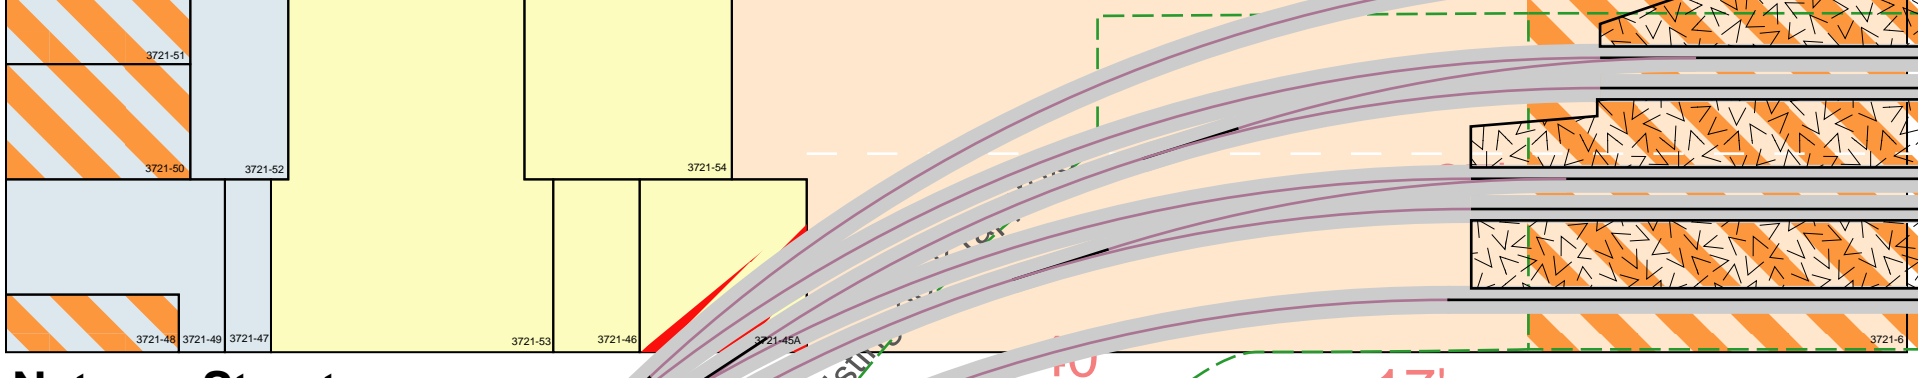


15'

14'

22' Natoma Street

17'

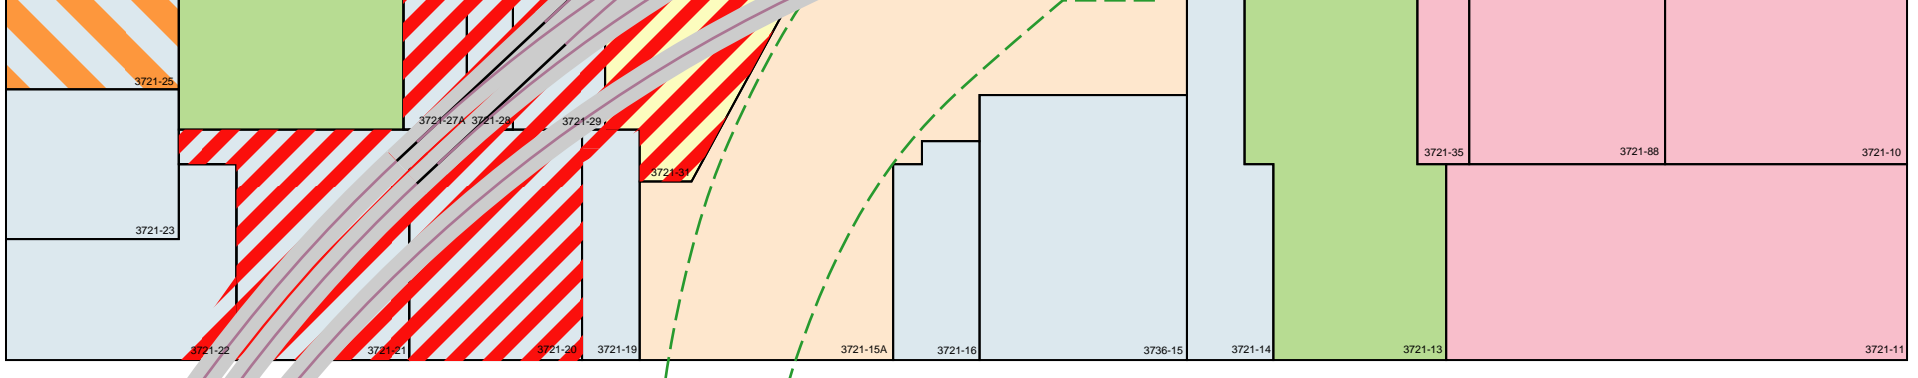


17'

14'

23' Howard Street

48' 21'

20'

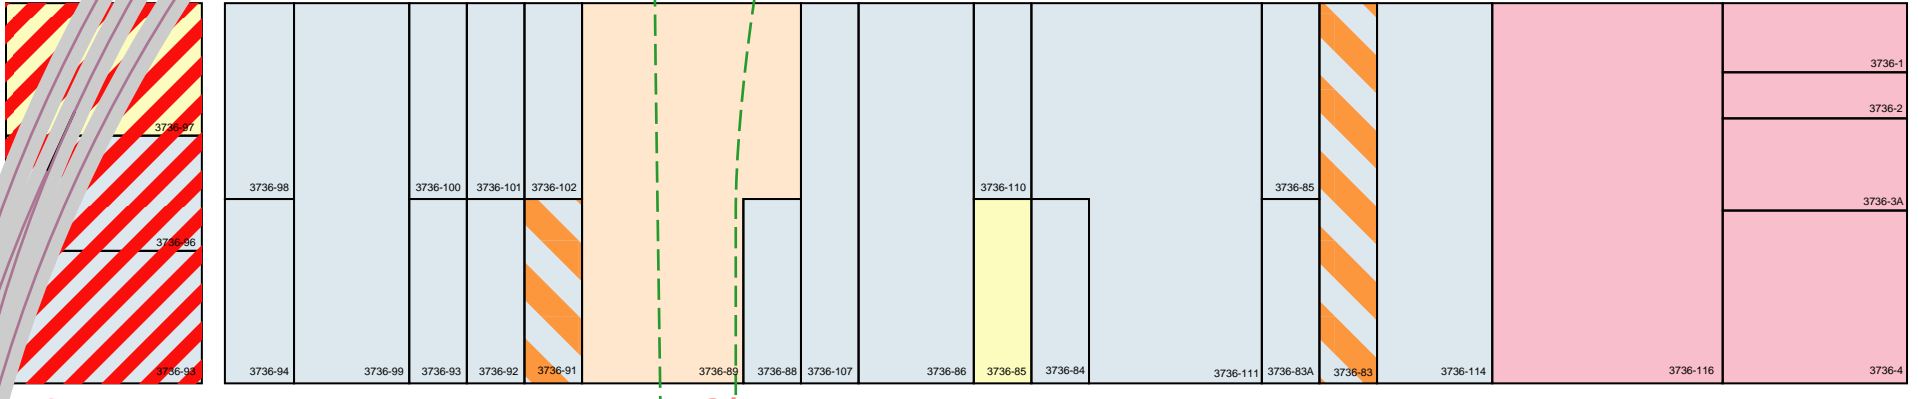


25'

20'

31' Tehama Street

28' 56'

27'

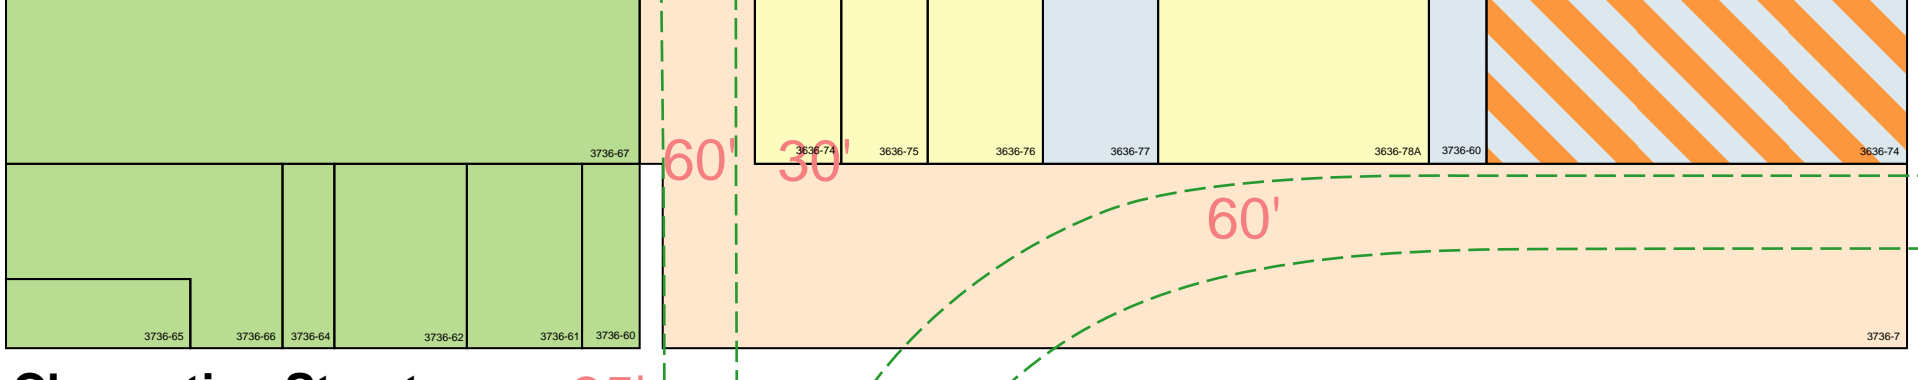


28'

20'

35' Clementina Street

35'

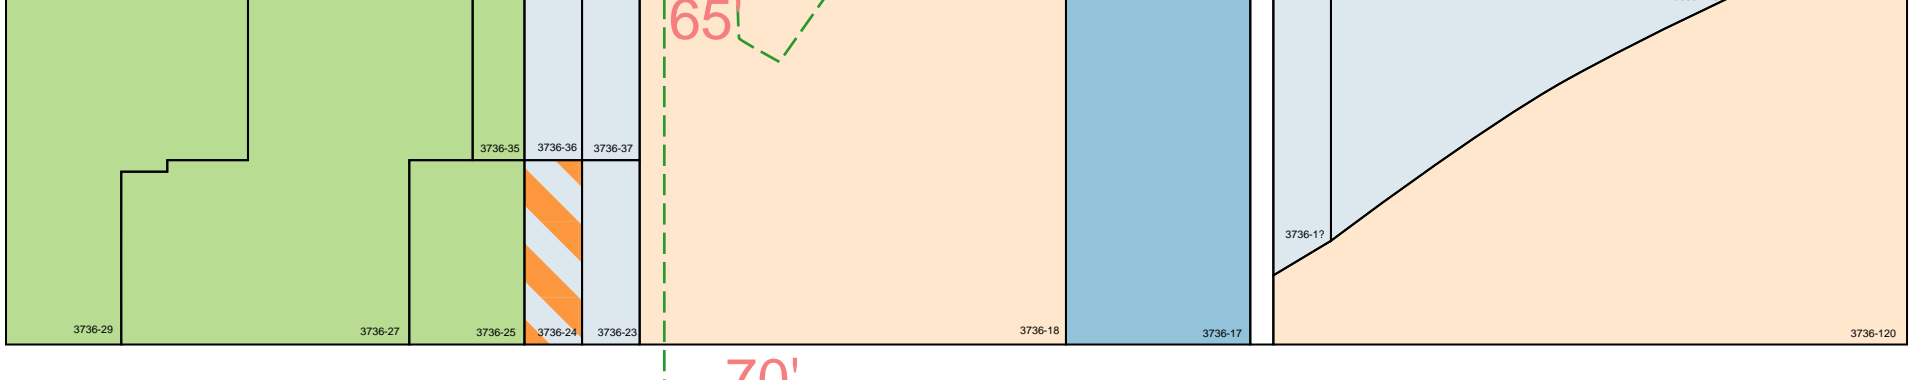


40'

29'

49' Folsom Street

49'

70'

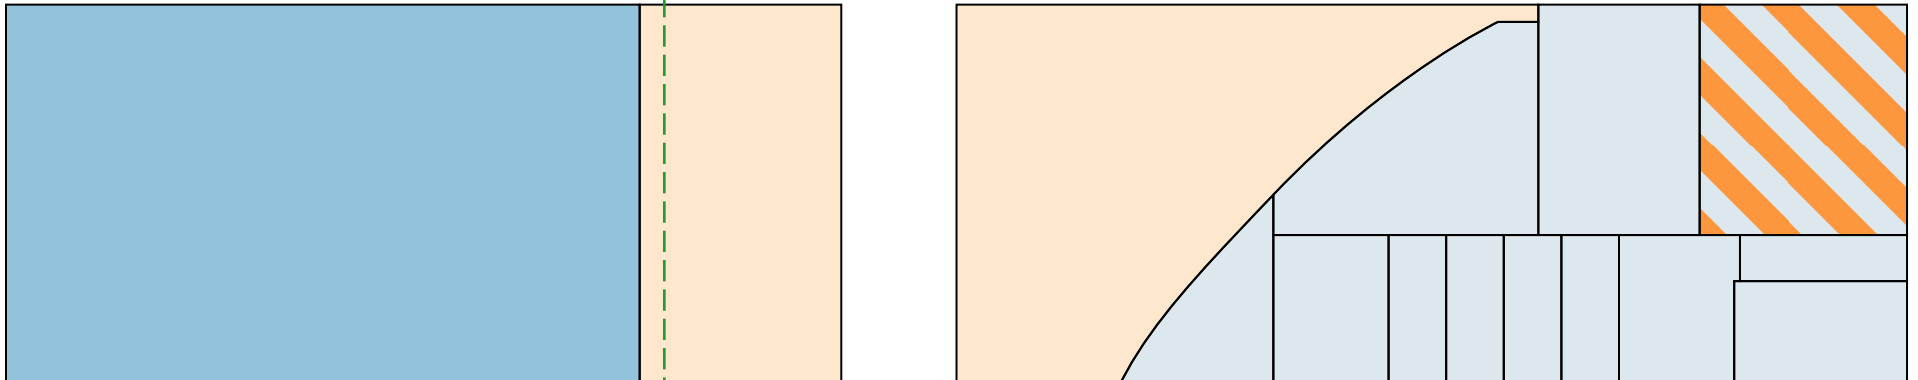

19'

**Key to Property Ownership**

- Caltrans
- Vacant lot
- William Wilson Project
- Construction in Progress
- Developed
- Other
- Architectural Resource (Jan 1995)

0 10 50m 100m 200m 300m 400m